




1 DESPENSA

ESCALA 1/25

The floor plan illustrates a kitchen layout with the following components and dimensions:

- JANELA MAXIMAR EM ALUMÍNIO NATURAL**: Located at the top left.
- PROJEÇÃO MÃO FRANCESA**: Indicated by a dashed red line on the left wall.
- PRATELEIRA EM GRANTO CINZA ANDORINHA E=2cm**: A shelf unit along the top wall.
- JANELA MAXIMAR EM ALUMÍNIO NATURAL**: Another window located below the first one.
- DESPENSA**: A storage area with a total area of $A = 11.91\text{m}^2$, containing three numbered triangles (1, 2, 3).
- FREEZER VERTICAL 500L**: Two vertical freezer units are shown in the lower section.
- CANTONEIRA METÁLICA**: A metal corner piece at the bottom left.
- SOLEIRA EM GRANTO CINZA ANDORINHA**: A threshold at the bottom center.
- PLANTA BAIXA**: The overall title for the drawing.

Dimensions and other markings include: 60, 92, 185, 40, 150, 60, 70, 10.19(INAL), PTA-M, and PTB-M. A scale bar indicates 0m, 1m, and 2m.

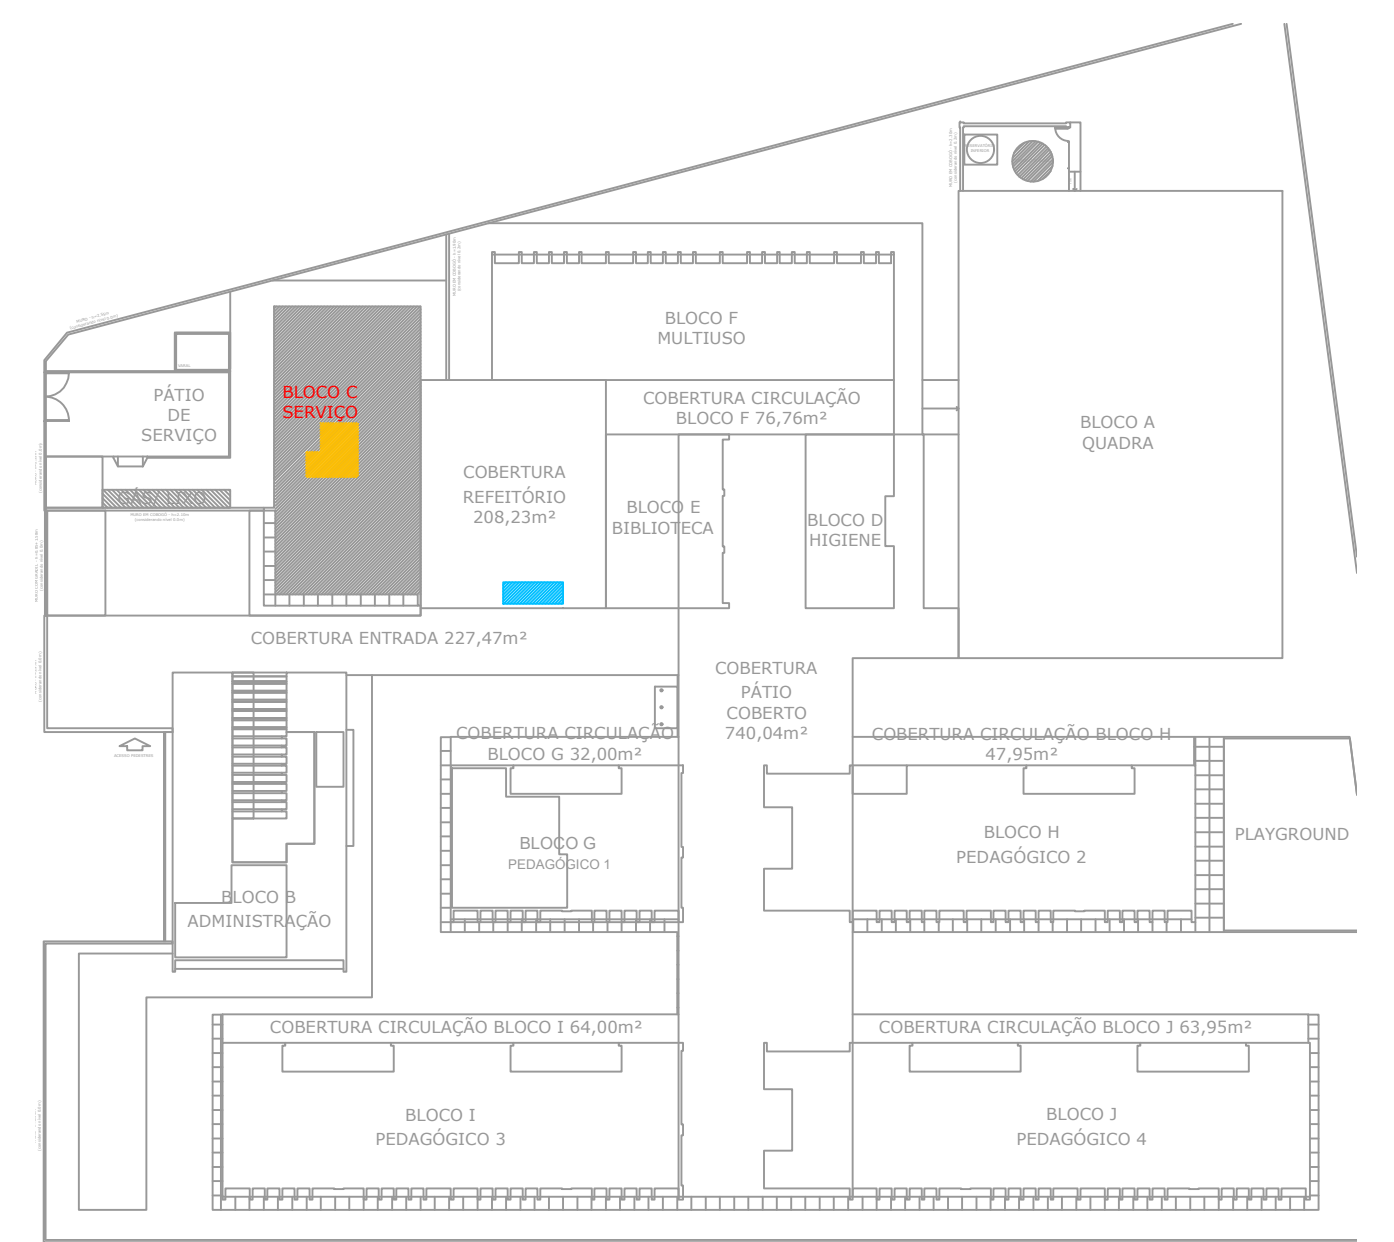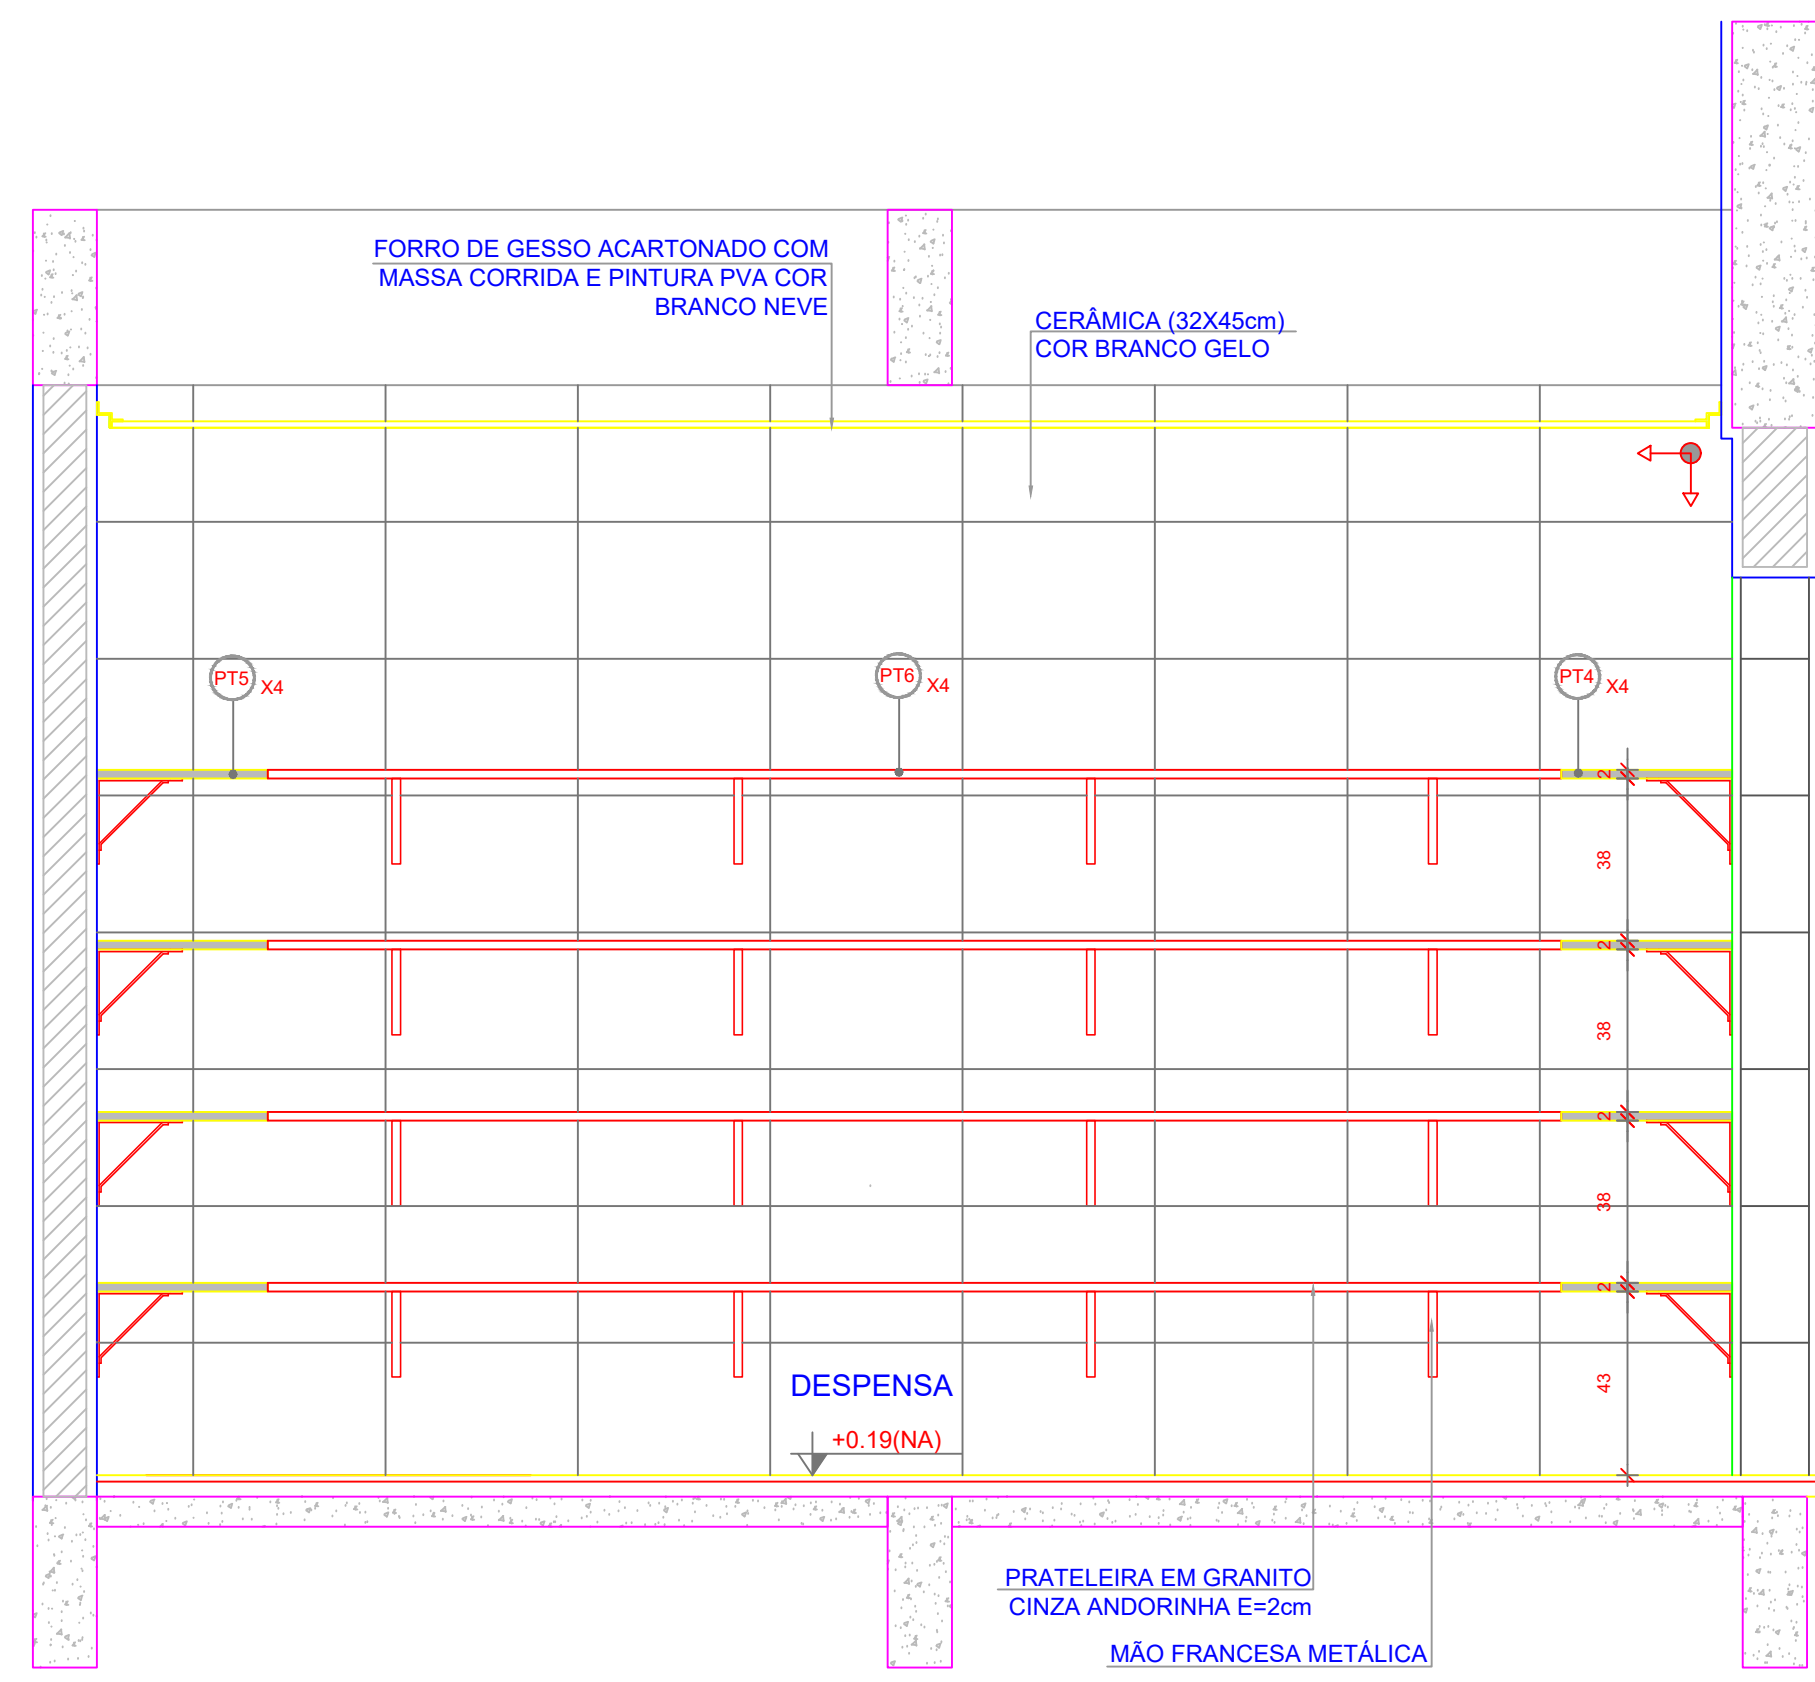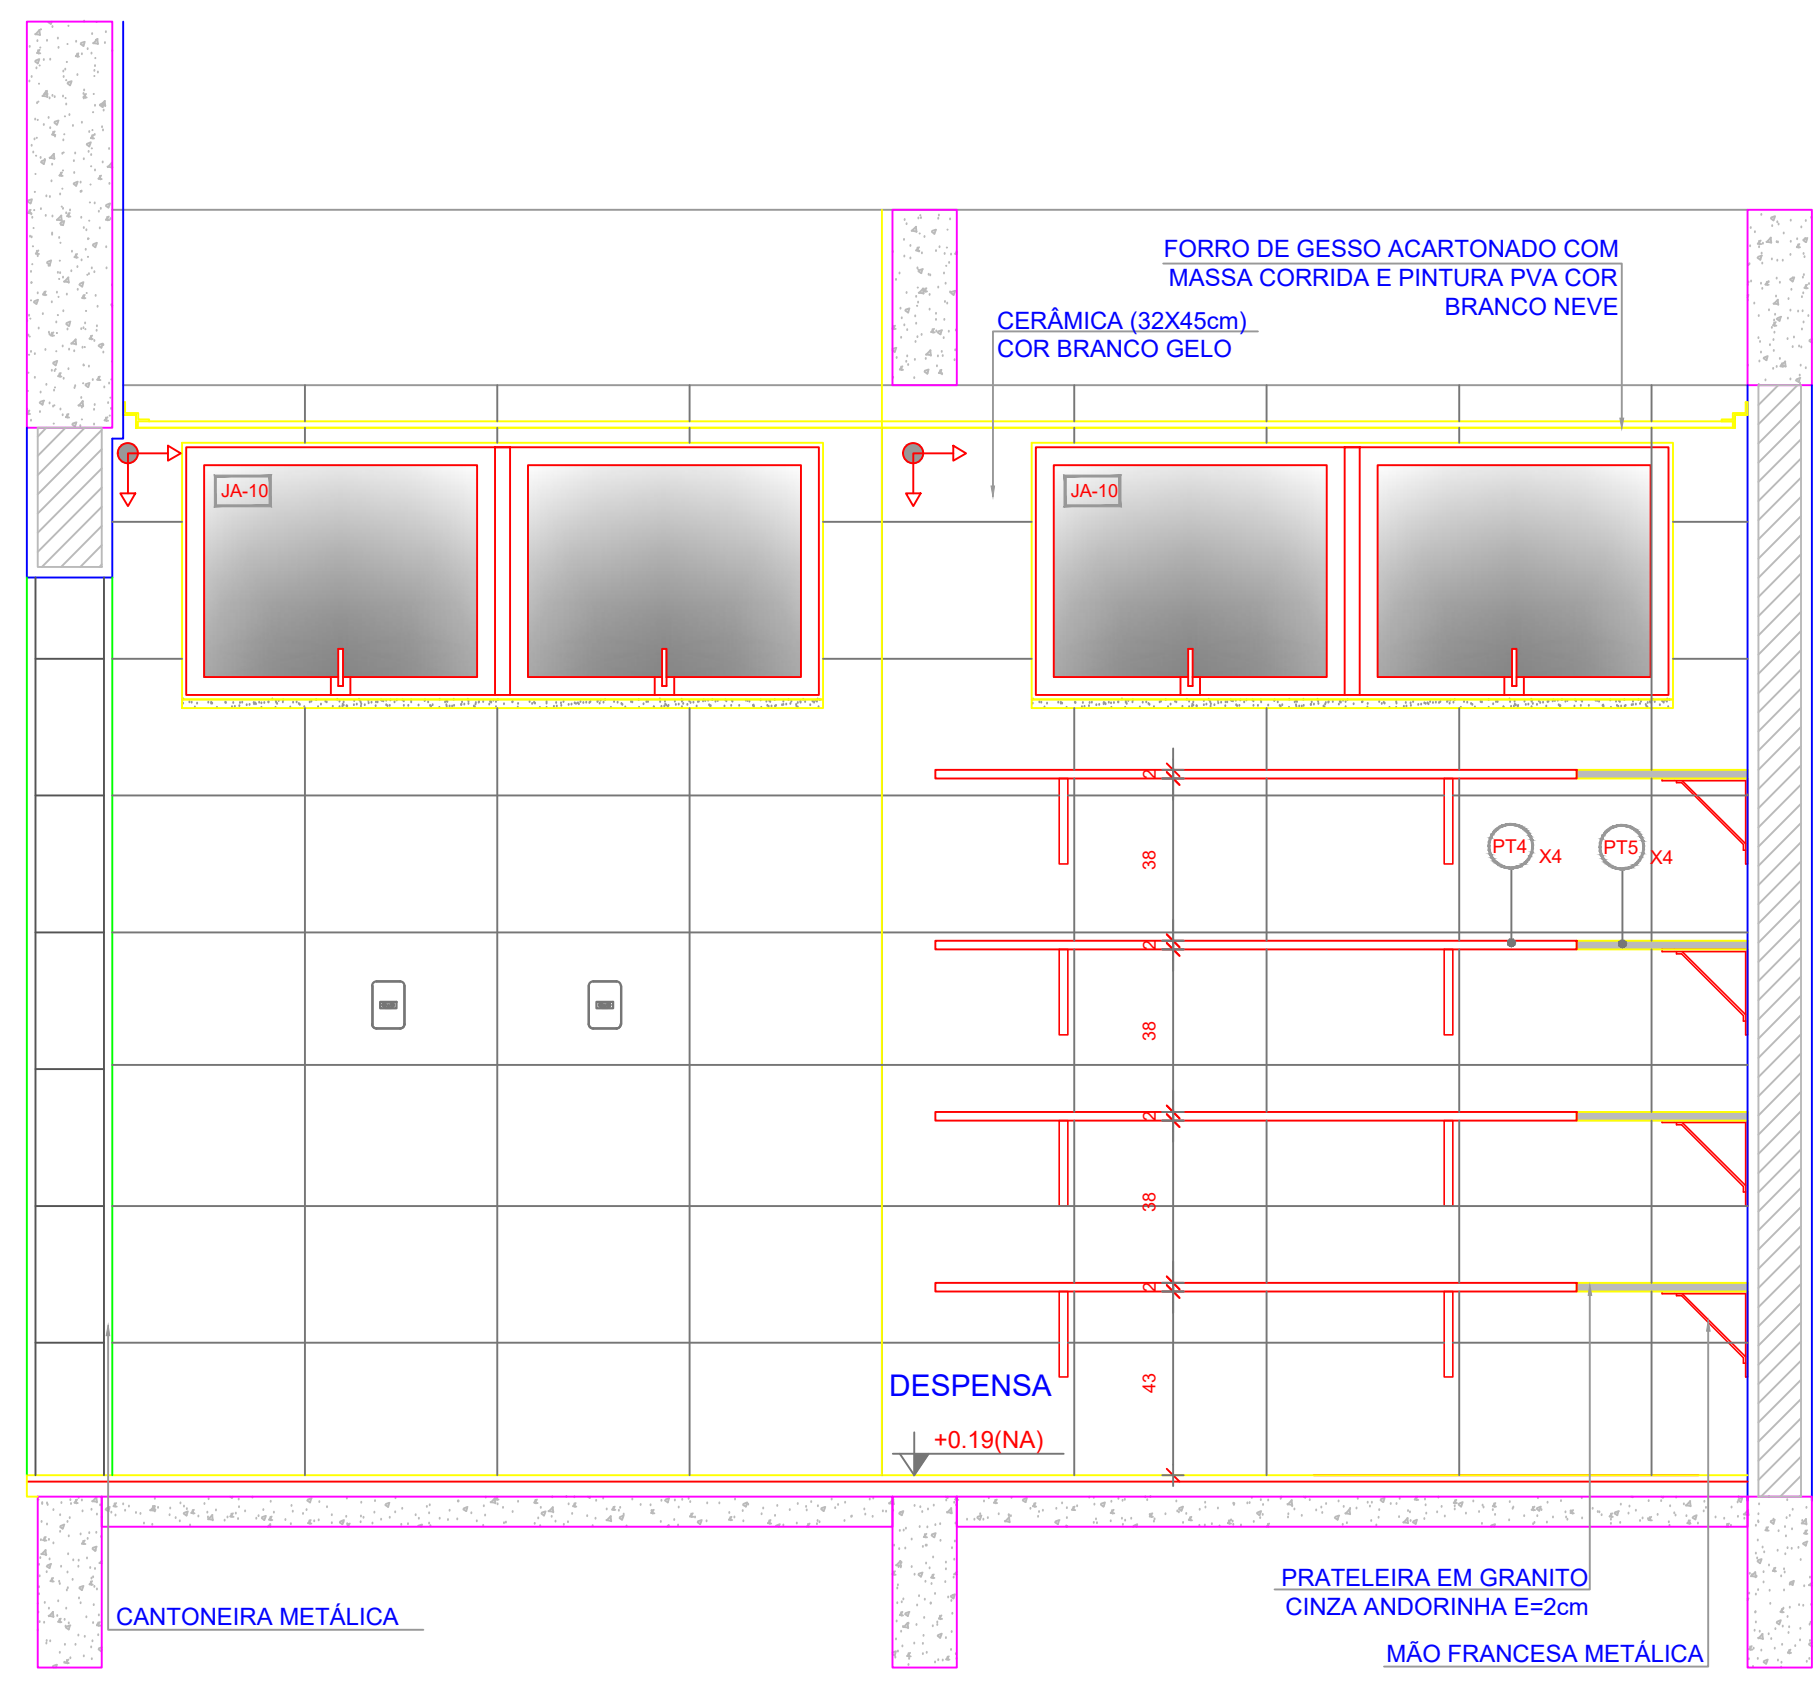

Nº	DATA	DESCRIÇÃO
CONTROLE DE REVISÕES		







MINISTÉRIO DA
EDUCAÇÃO

PROJETO PADRÃO - FNDE

PROPRIETÁRIO :	PROPRIETÁRIO
ENDEREÇO:	ENDEREÇO
MUNICÍPIO - UF:	MUNICÍPIO
PROPRIETÁRIO RESP. TÉCNICO AUTOR DO PROJETO	
CREA CAU	

DLFO	CREA
	RA

2 VESTIÁRIOS FUNCIONÁRIOS
ESCALA 1/25

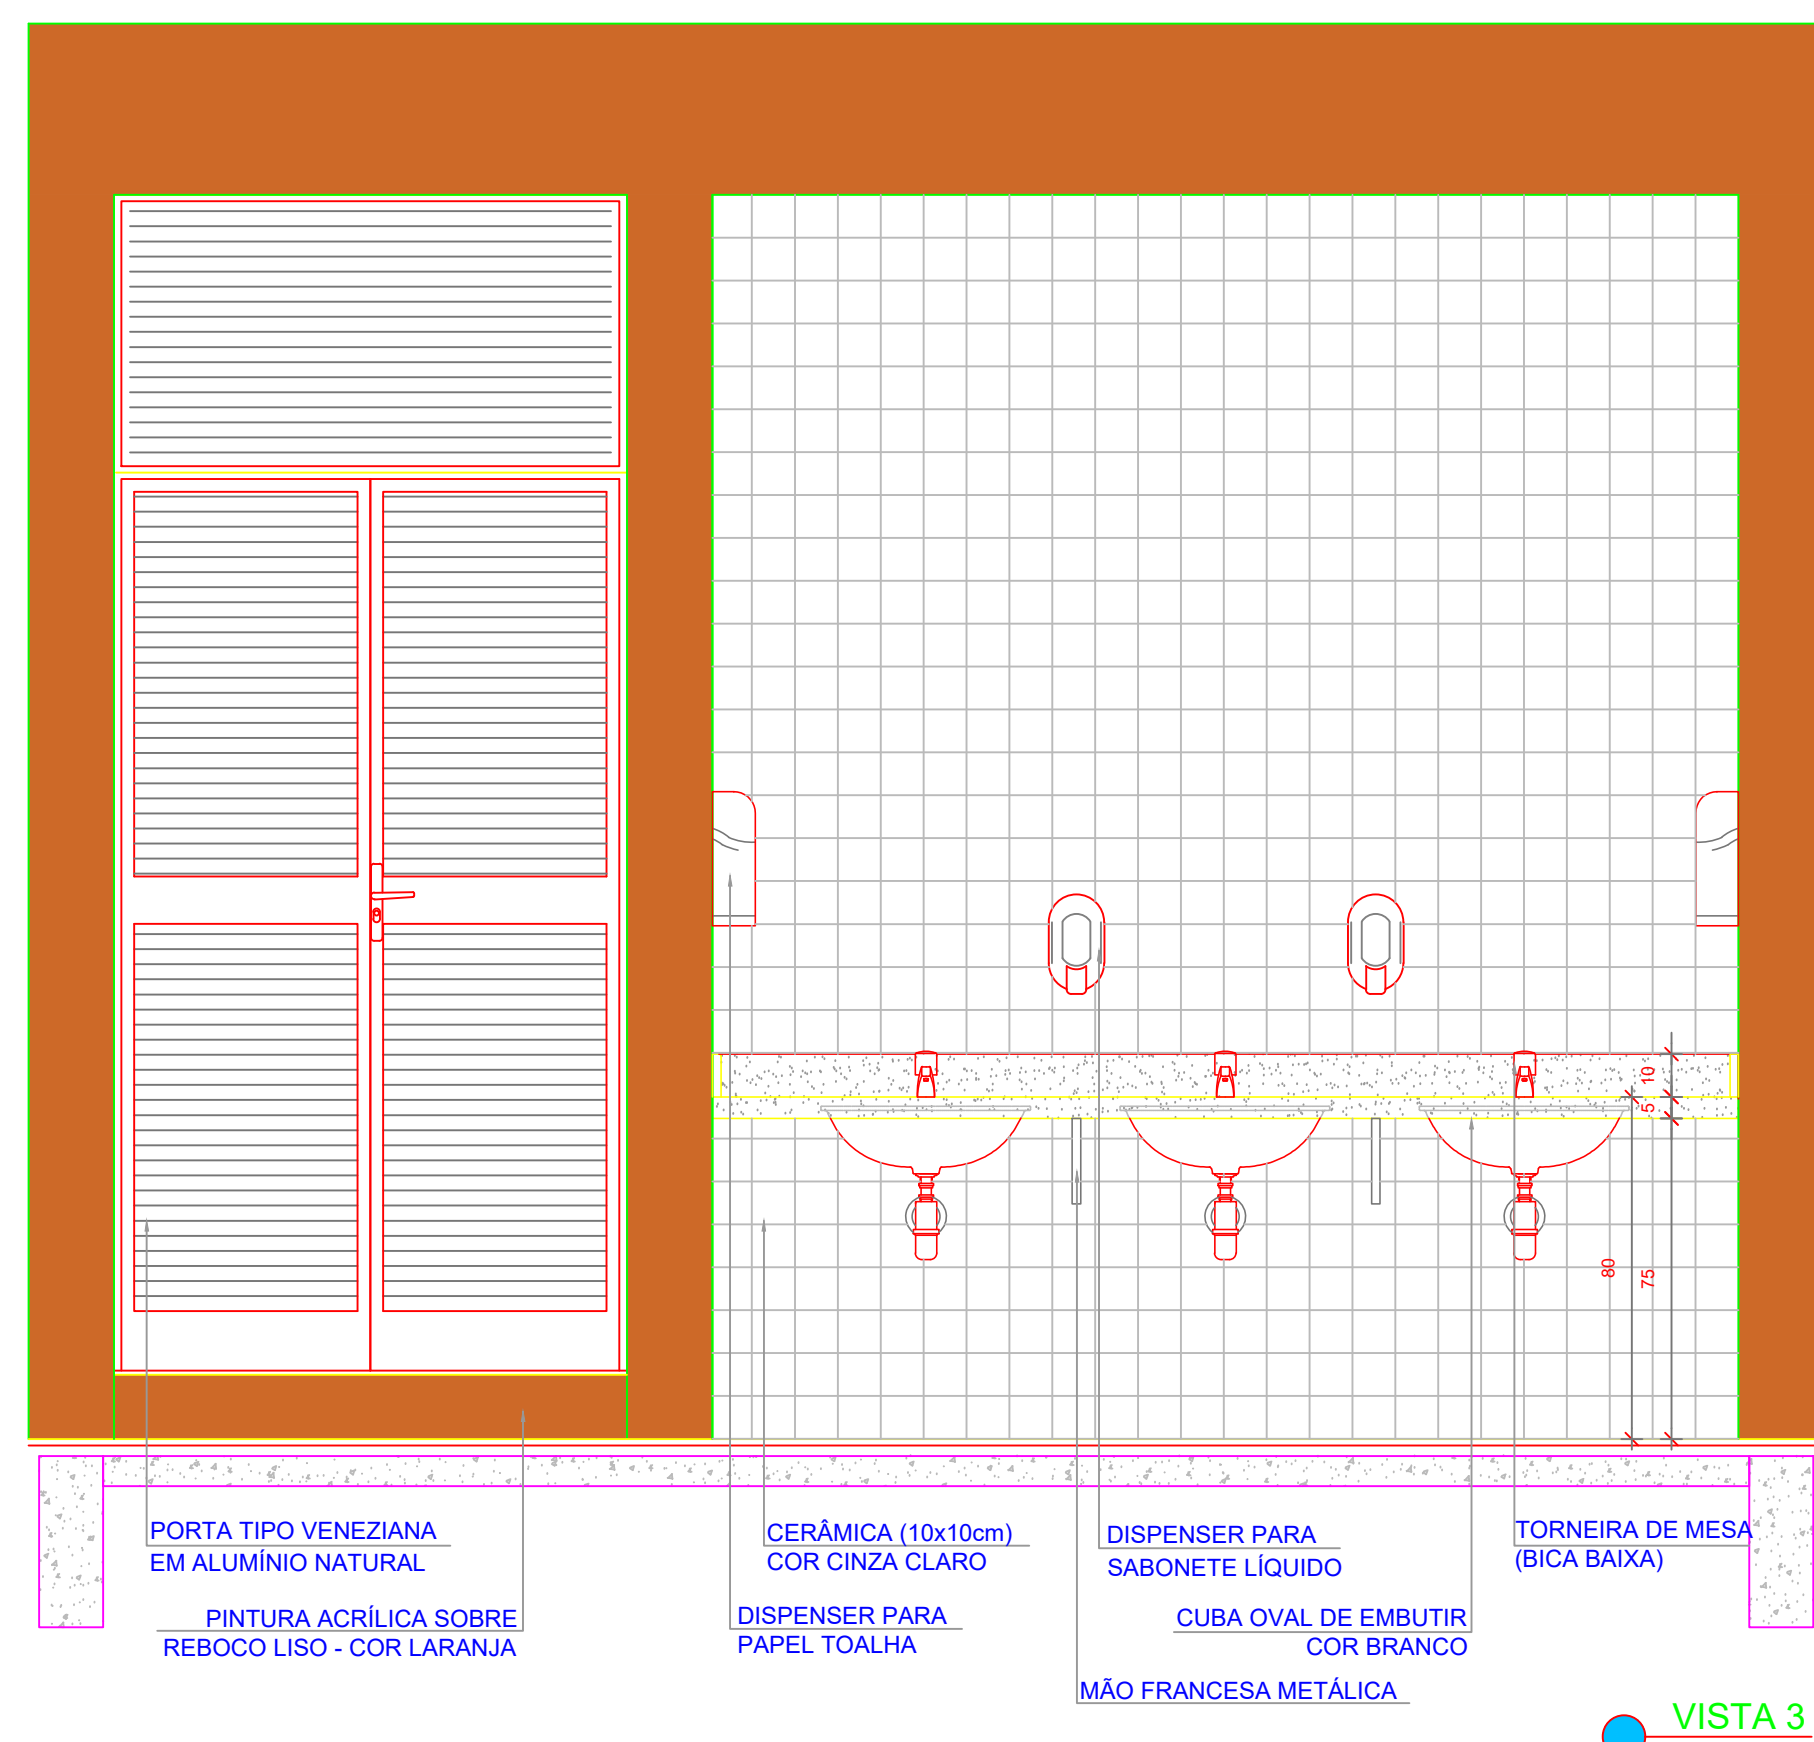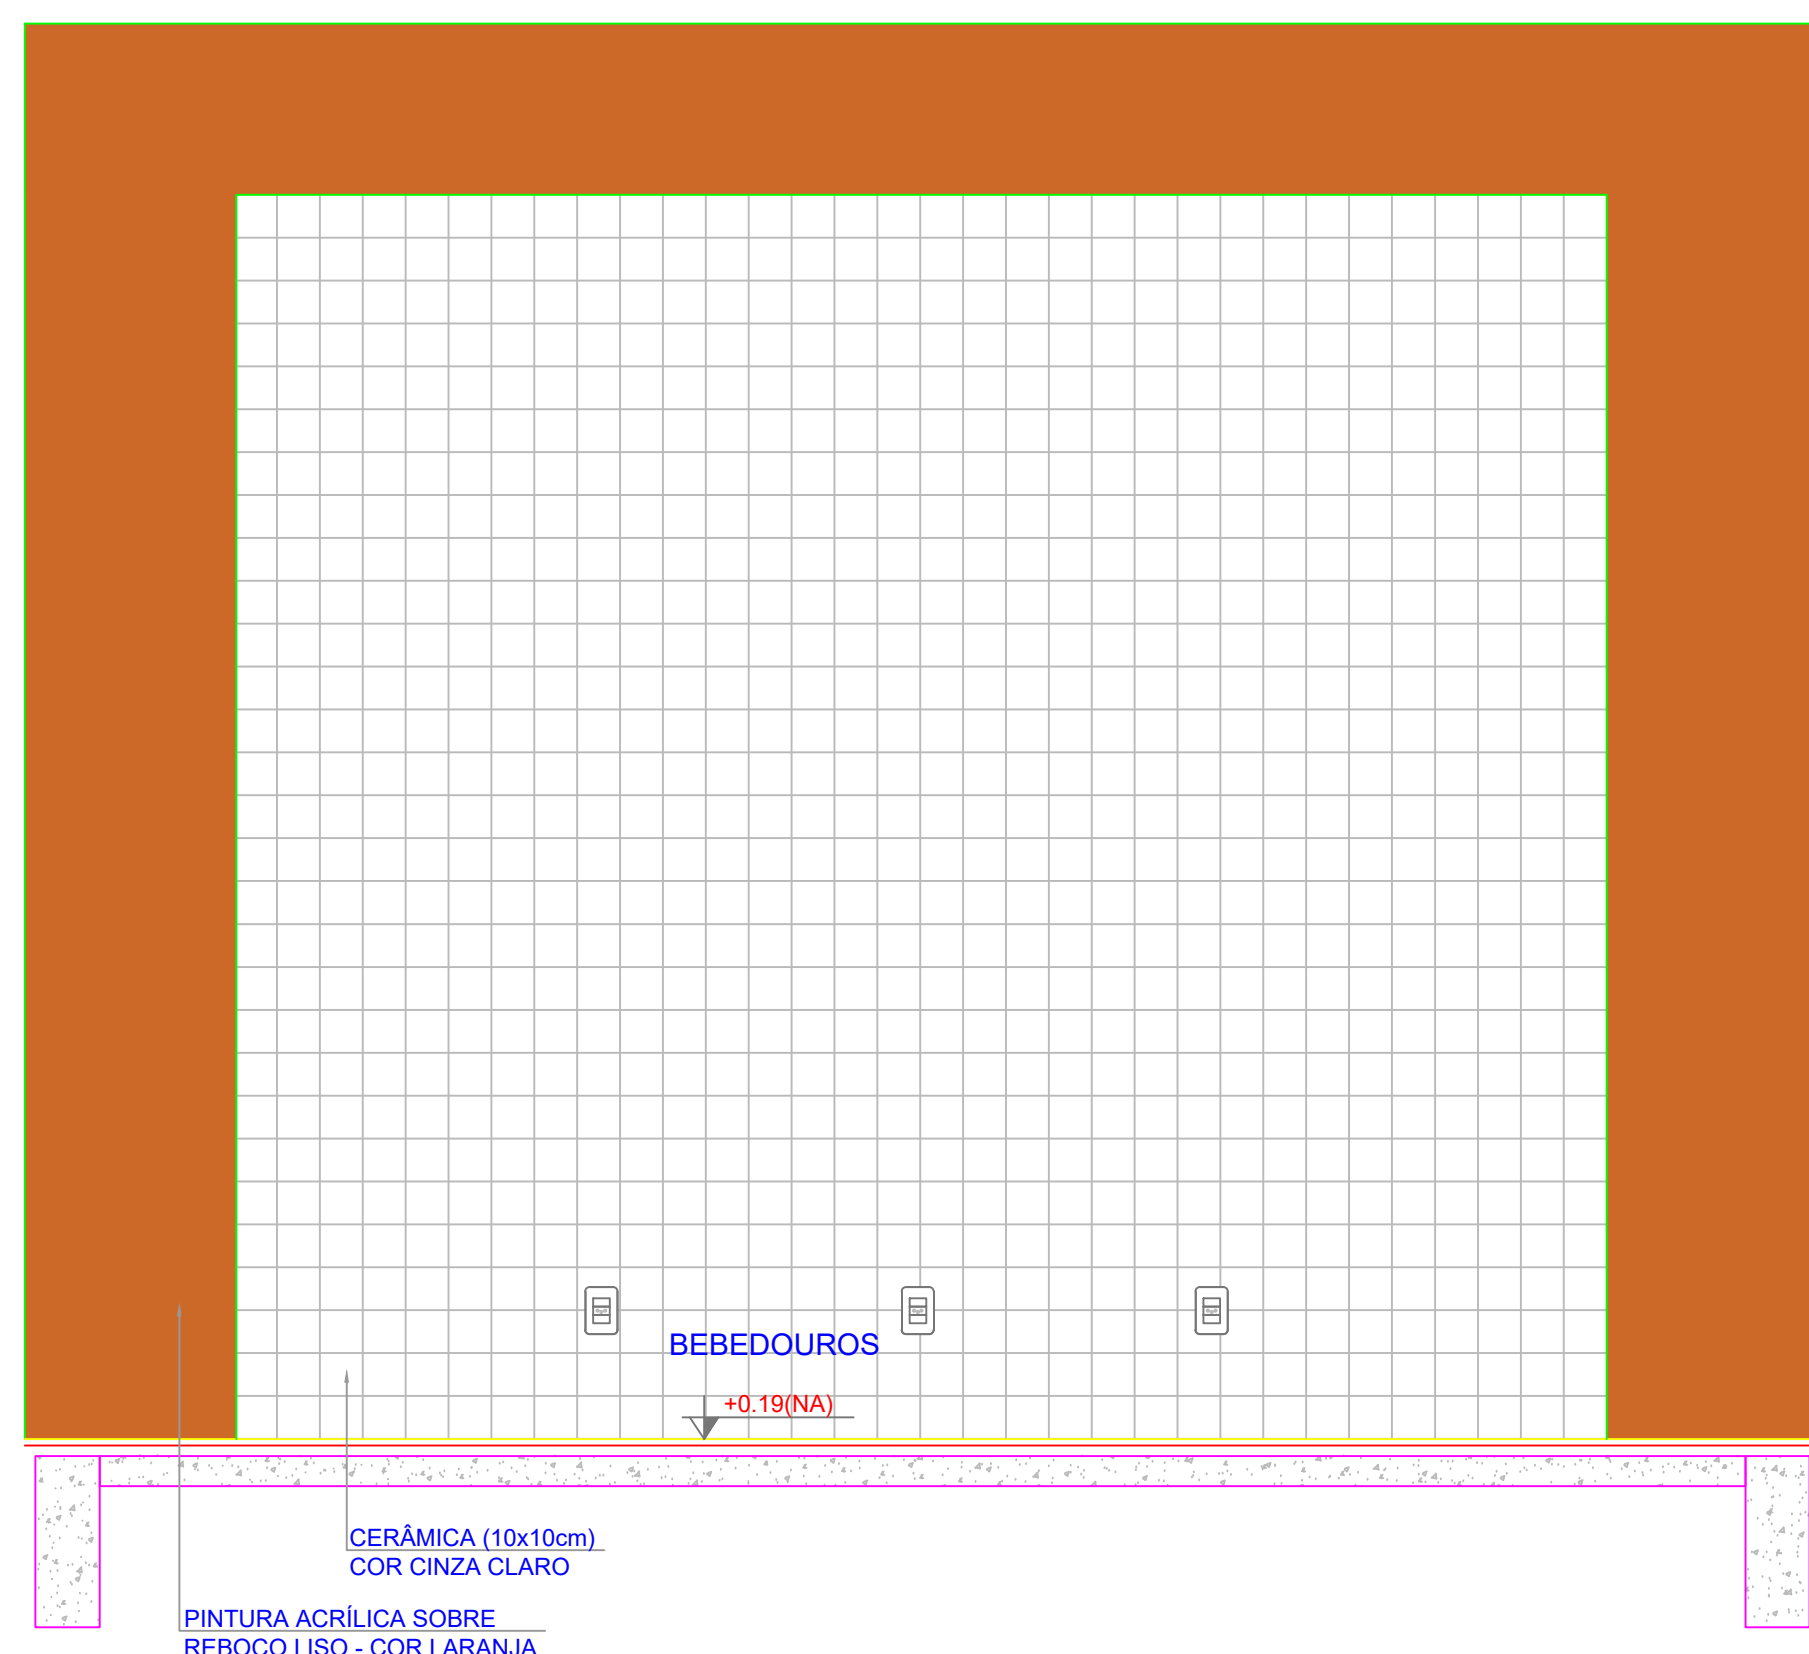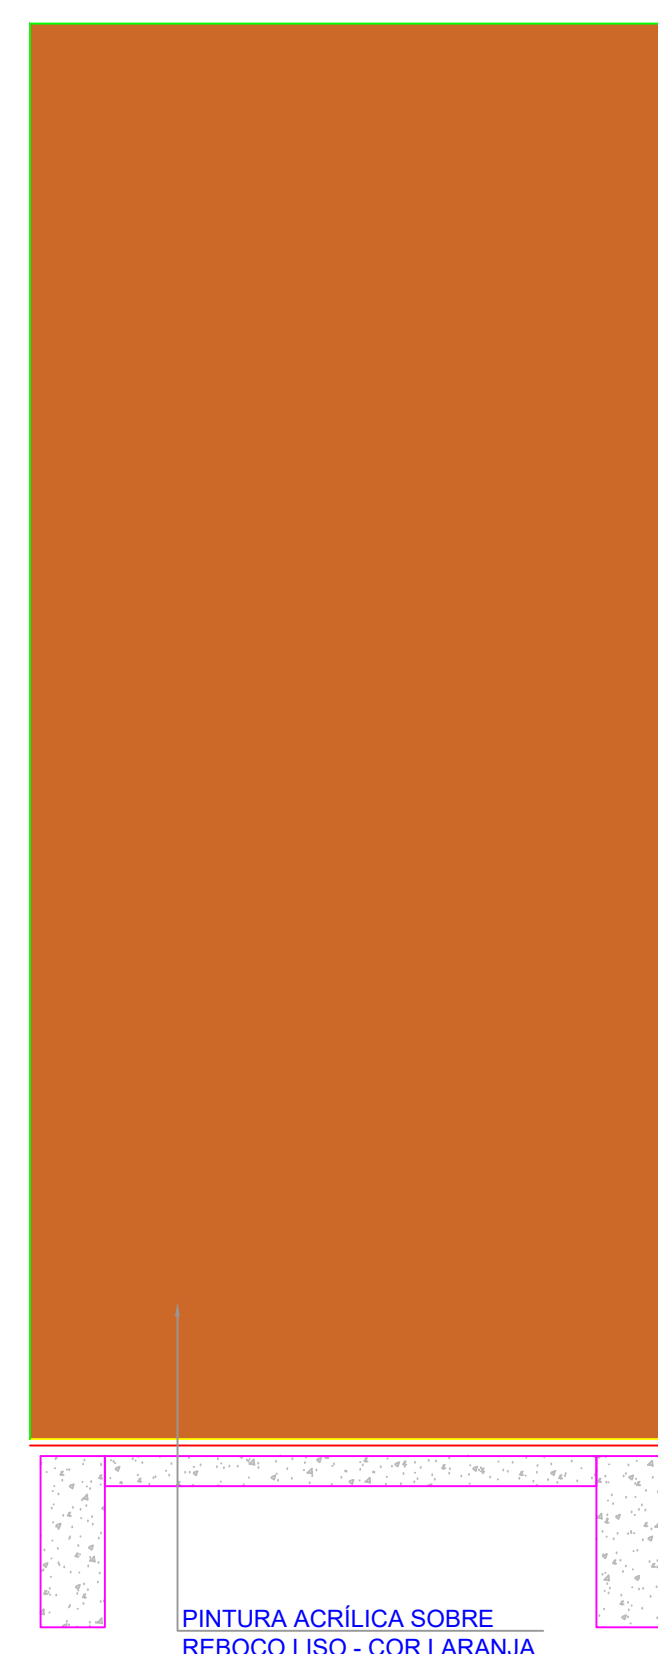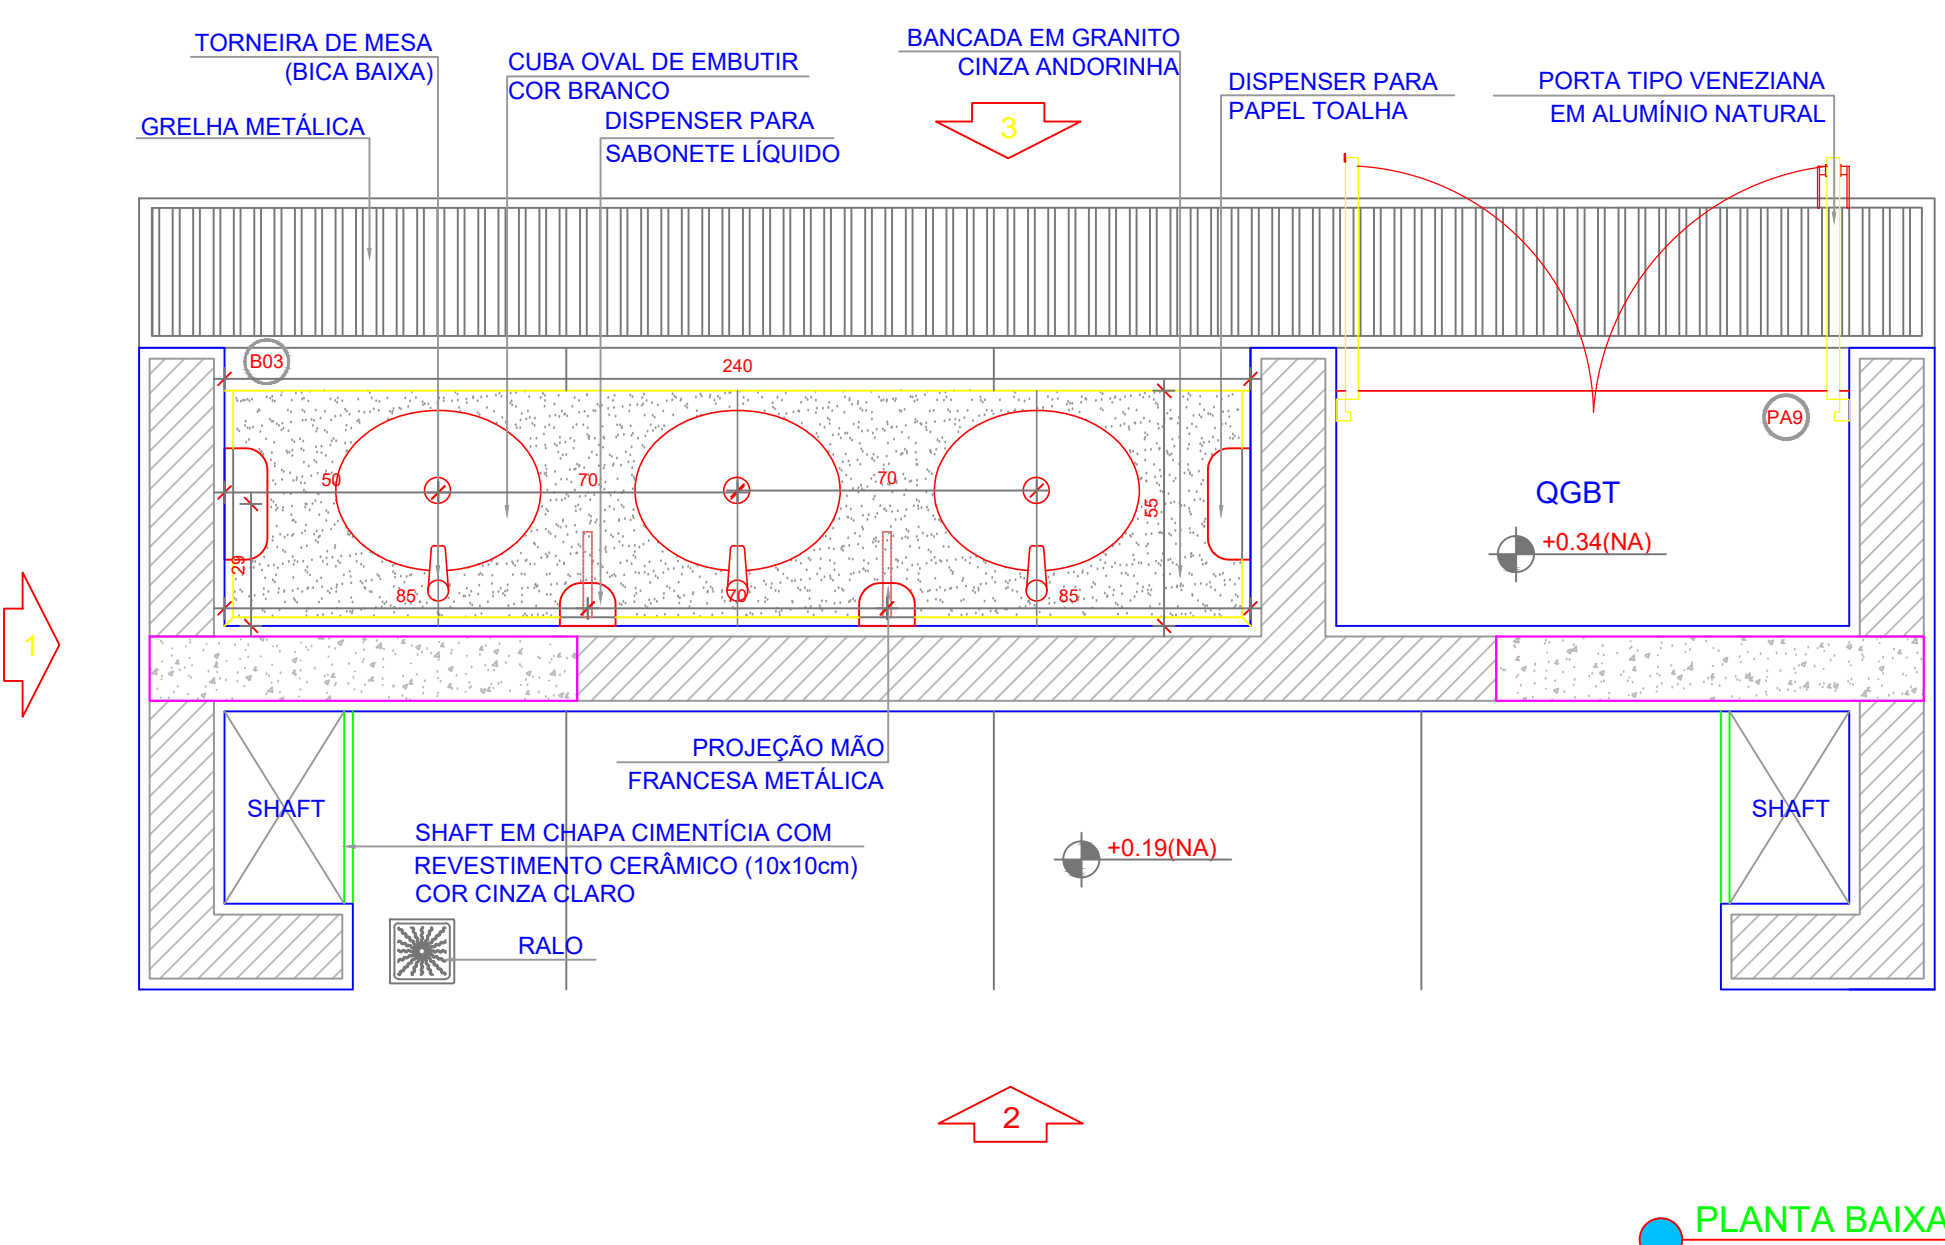

ESCOLA 13 SALAS DE AULA - MODELO TÉRREO
PROJETO DE ARQUITETURA

COORDENAÇÃO CGEST - Coordenação Geral de Infraestrutura Educatonal		DESCRIÇÃO-1 DESCRIÇÃO-2 DESCRIÇÃO-3		PE-AR
FORMATO	REVISÃO R-01 R-02 R-03	ESCALA ESCALA DATA EMISSÃO DATA	PRANCHA 00/00	
	DESENHO			